



TRAZO PARA VIALIDAD DEL ANILLO PERIFÉRICO, VALLADOLID, YUCATÁN.

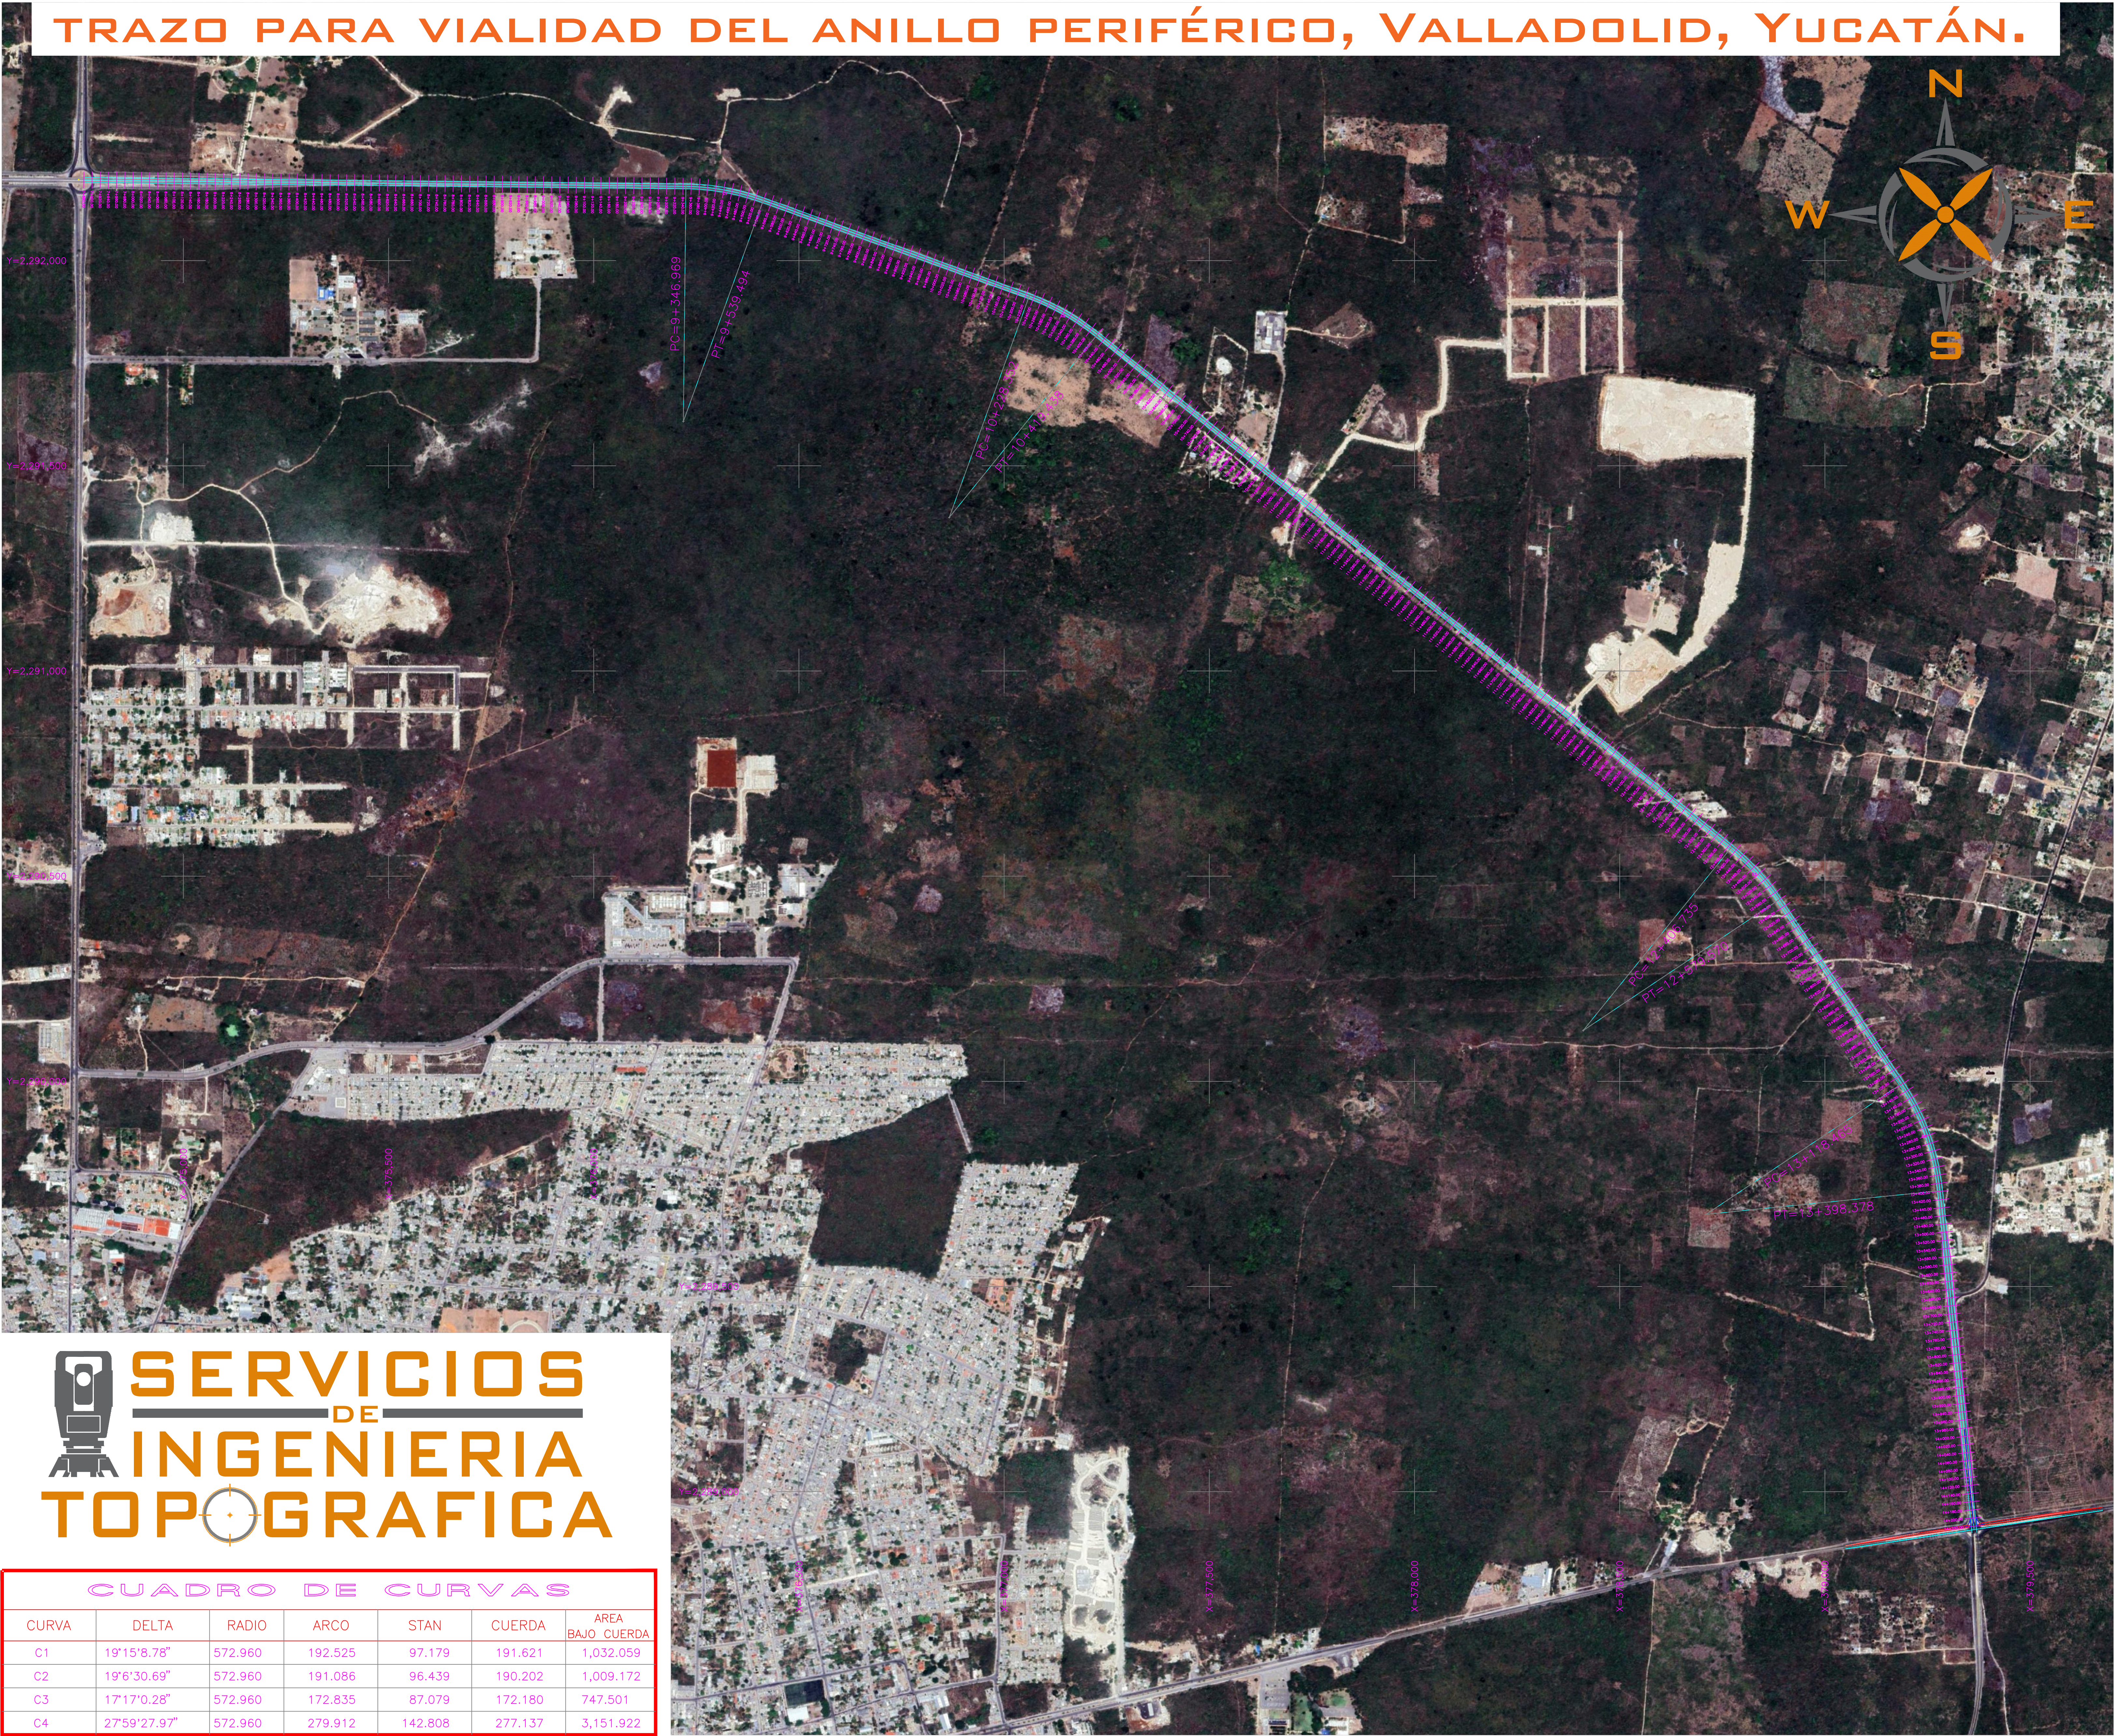

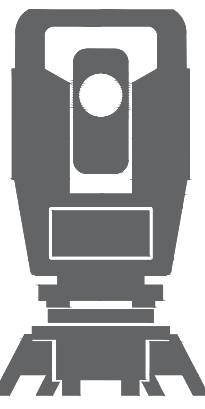

SERVICIOS

DE

INGENIERIA

TOPOGRAFICA

CUADRO DE CURVAS						
CURVA	DELTA	RADIO	ARCO	STAN	CUERDA	AREA BAJO CUERDA
C1	19°15'8.78"	572.960	192.525	97.179	191.621	1,032.059
C2	19°6'30.69"	572.960	191.086	96.439	190.202	1,009.172
C3	17°17'0.28"	572.960	172.835	87.079	172.180	747.501
C4	27°59'27.97"	572.960	279.912	142.808	277.137	3,151.922

